


Grundstücksgrenze

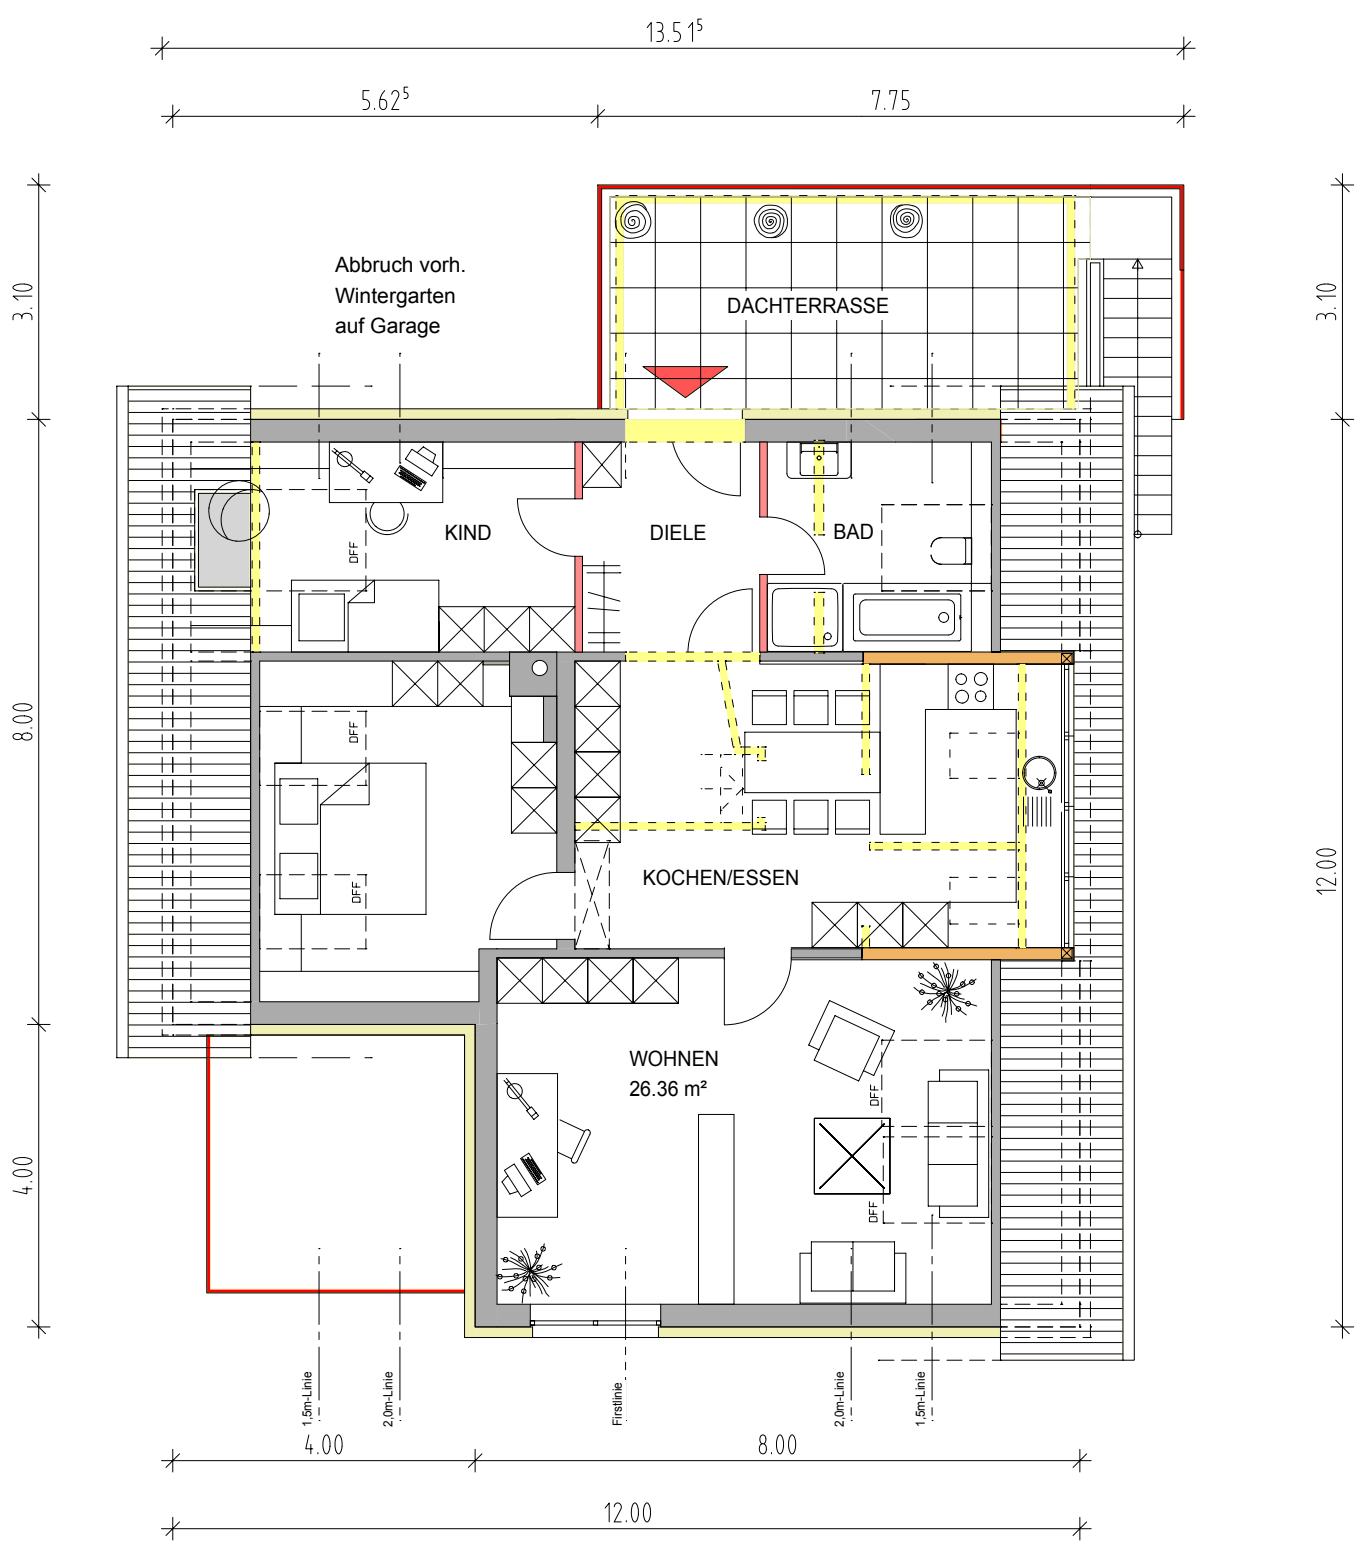

Grundriss OG